

Site Plan
Greenland Gardens Office Park
 Lots 2,3,4 & 5 Greenland Gardens
 Hollywood, Maryland
 5th Election District
 St. Mary's Co., Maryland


Legend

Construction Notes


MEHAFFEY & ASSOCIATES, P.C.
 Civil & Mechanical Engineers, Architects
 10000 Greenleaf Road, Suite 100
 Greenleaf, Maryland 21040
 Phone: 410-326-1100
 Fax: 410-326-1101
 www.mehaffey.com



MEHAFFEY & ASSOCIATES, P.C.
 Civil & Mechanical Engineers, Architects
 10000 Greenleaf Road, Suite 100
 Greenleaf, Maryland 21040
 Phone: 410-326-1100
 Fax: 410-326-1101
 www.mehaffey.com

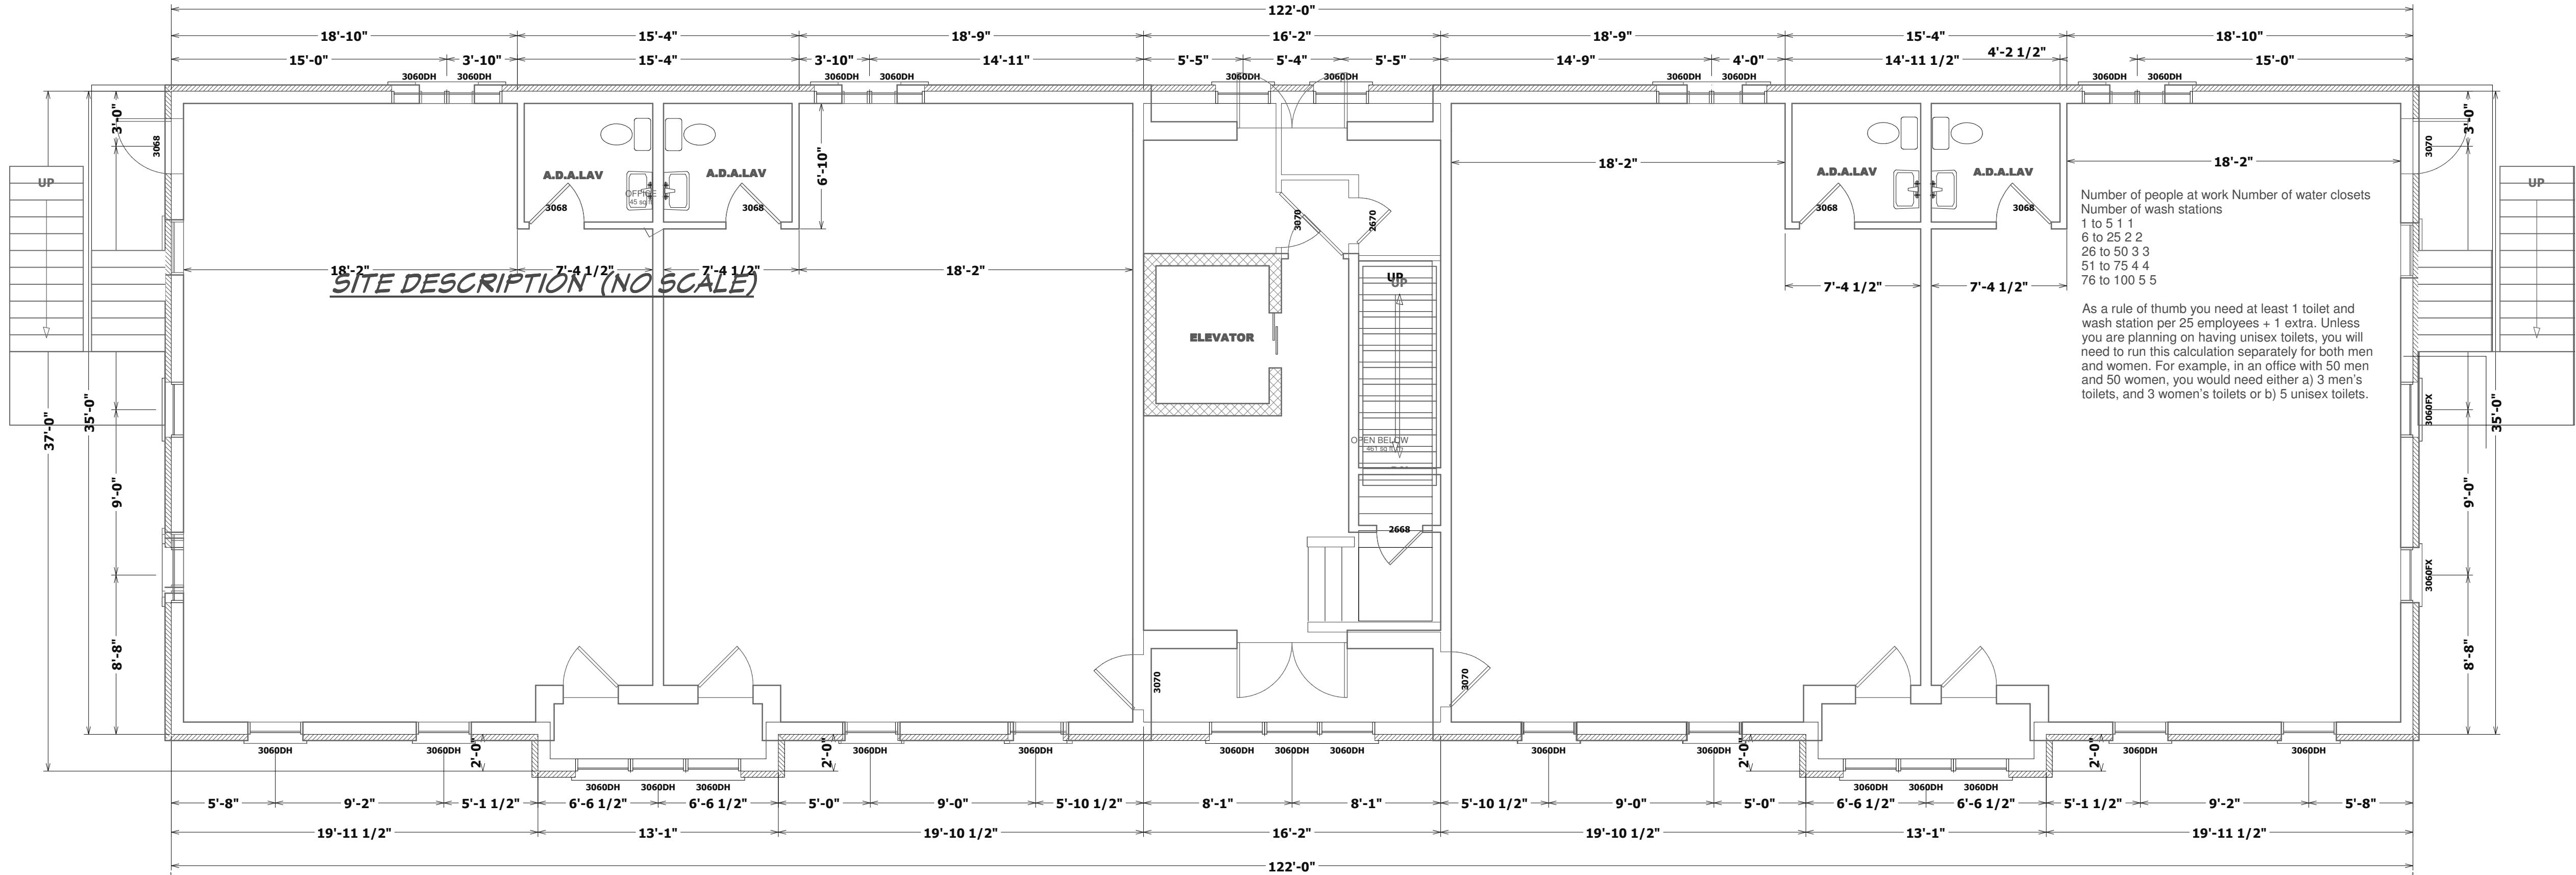

LEVEL TWO 3/16" = 1 FT

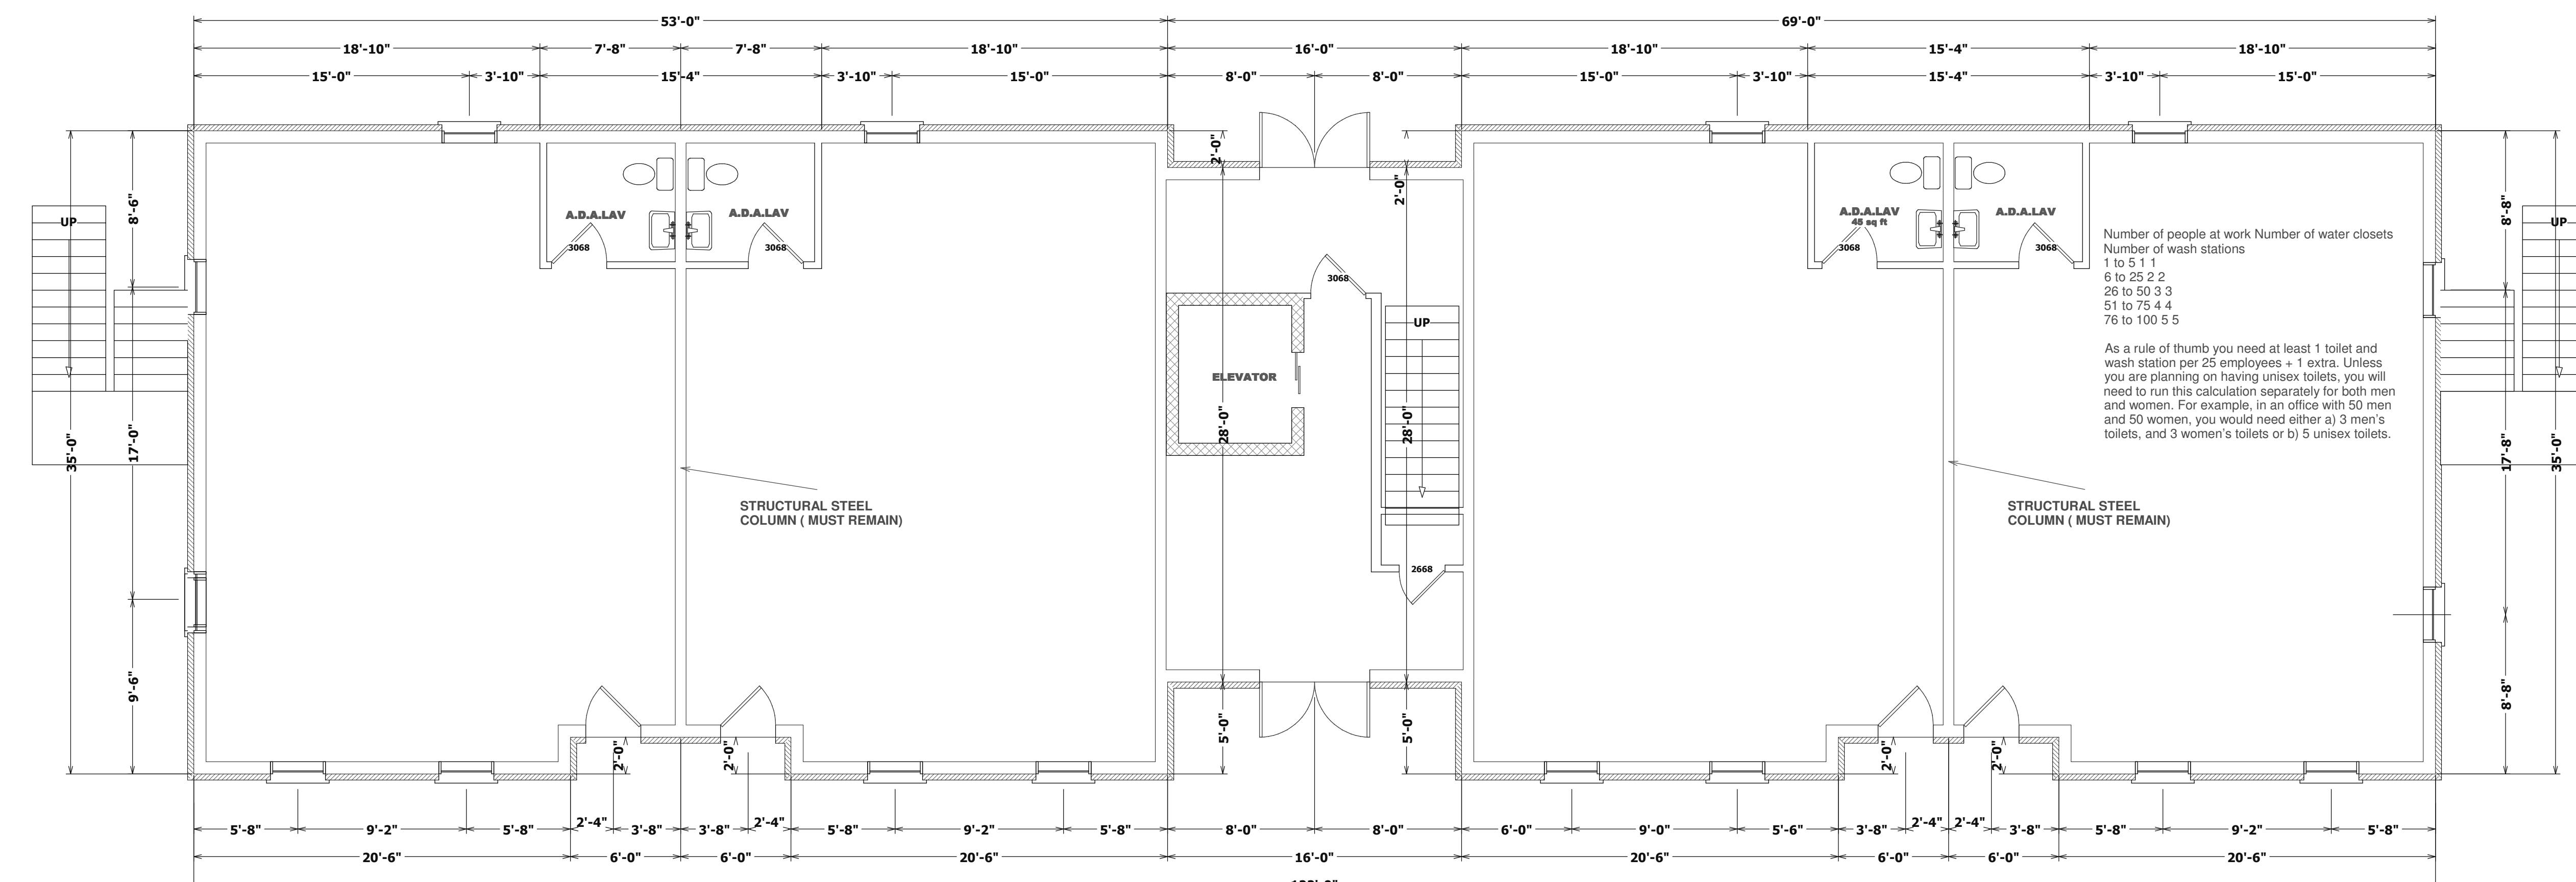

LEVEL ONE 3/16" = 1 FT

SITE PLAN (NO SCALE)

*THIS PLAN IS REPRESENTATIVE OF OUR CURRENT, EXISTING COMMERCIAL OFFICE SPACE LOCATED WITHIN 1 MILE OF CURRENT METROPOLITAN COMMISSION OFFICE SPACE LOCATED ON AIRPORT VIEW DRIVE HOLLYWOOD, MD. WE ASK THAT YOU CONSIDER THIS PLAN AS A SOLUTION TO YOUR ADMINISTRATIVE NEEDS. THANK YOU FOR THIS CONSIDERATION AND AM LOOKING FORWARD TO FUTURE DISCUSSION REGARDING THIS MATTER. ALL MEASUREMENTS AND SQUARE FOOTAGE FIGURES ARE ACCURATE TO INSIDE OF DRYWALL - TO DRYWALL FINISHED DIMENSIONS. *NOTE... MULTIPLIER FIGURES FOR NET TO USABLE AND USEABLE TO GROSS MULTIPLIER SQUARE FOOTAGES ARE REPRESENTED BY COMMON AND CORRIDOR FIGURES. EACH OFFICE REPRESENTS THE FINISHED SQUARE FOOTAGE OF USEABLE SPACE. ALL DOORS ARE 36" X 84" UNLESS OTHERWISE NOTED.*

GENERAL NOTES

